

AMBASSADOR BRIDGE

HRC
HUBBELL, ROTH & CLARK, INC.
Consulting Engineers

888 HULETT DRIVE
BLOOMFIELD HILLS, MICH. 48303 - 0824

PHONE: (248) 664-8900
FAX: (248) 664-8912
FAX (2nd Floor): (248) 338-2582
WEB SITE: <http://www.hrc-meg.com>

DESIGNED	RNA
DRAWN	RNA
CHECKED	TOL
APPROVED	

PRIVILEGED AND CONFIDENTIAL

LOCATION MAP

- LEGEND**
- PROPOSED ROADWAY AT GRADE
 - PROPOSED EMBANKMENT
 - PROPOSED BRIDGE
 - PROPOSED MDO.T. GATEWAY
 - PROPERTY OWNED BY OTHERS



DETROIT INTERNATIONAL BRIDGE COMPANY

AMBASSADOR BRIDGE CONNECTION TO M.D.O.T. GATEWAY

WAYNE COUNTY MICHIGAN

PROJ. TEMPORARY CONCRETE BARRIERS WILL ON EXIST. PAVEMENT BY SELECTIVE GLASS SCREEN

DATE: 3-19-07
SCALE: NOT TO SCALE
SHEET NO. 1 OF 1


©2007 Hubbell, Roth and Clark, Inc. All Rights Reserved

AMBASSADOR BRIDGE GATEWAY PROJECT

FINAL INTERIM SITE TRAFFIC MAINTENANCE WITH SDP OF D19C

DATE: 02-09-08
SCALE: 1"=40'-0"

FIG E-1C

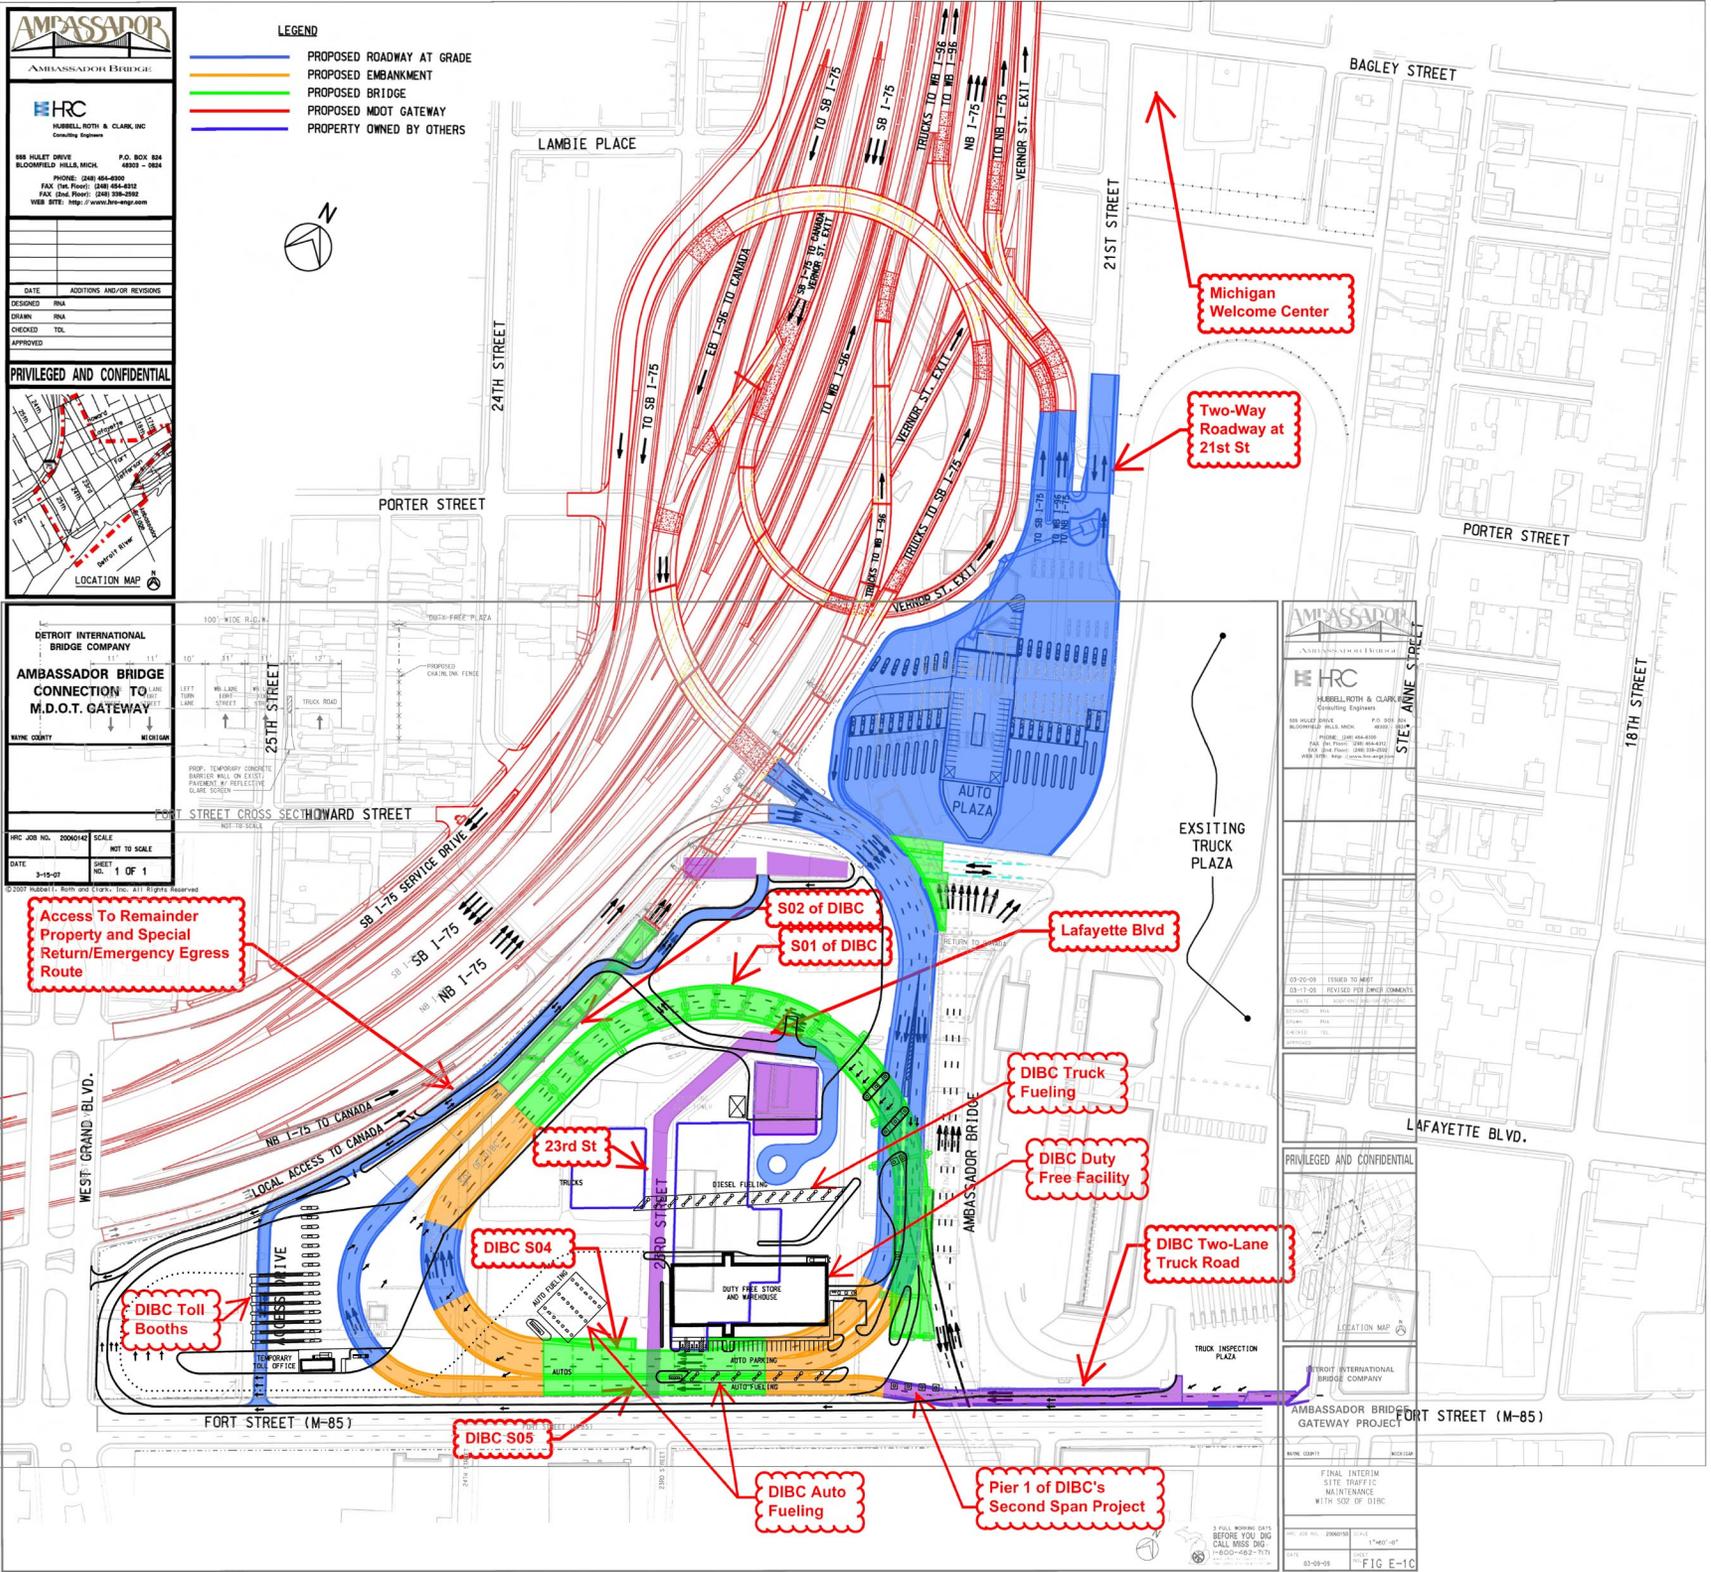

Michigan Welcome Center

Two-Way Roadway at 21st St

Access To Remainder Property and Special Return/Emergency Egress Route

S02 of DIBC
S01 of DIBC

Lafayette Blvd

DIBC Truck Fueling

DIBC Duty Free Facility

DIBC Two-Lane Truck Road

DIBC Toll Booths

DIBC S04

23rd St

DIBC S05

DIBC Auto Fueling

Pier 1 of DIBC's Second Span Project

EXISTING TRUCK PLAZA

AMBASSADOR BRIDGE

HRC
HUBBELL, ROTH & CLARK, INC.
Consulting Engineers

888 HULETT DRIVE
BLOOMFIELD HILLS, MICH. 48303 - 0824

PHONE: (248) 664-8900
FAX: (248) 664-8912
FAX (2nd Floor): (248) 338-2582
WEB SITE: <http://www.hrc-meg.com>

PRIVILEGED AND CONFIDENTIAL

LOCATION MAP

DETROIT INTERNATIONAL BRIDGE COMPANY

AMBASSADOR BRIDGE GATEWAY PROJECT

FINAL INTERIM SITE TRAFFIC MAINTENANCE WITH SDP OF D19C

DATE: 02-09-08
SCALE: 1"=40'-0"

FIG E-1C